


Lincoln Trail District Health Department

1  
O S E Y R

2 0 7 8 8 0 4  
O S P Y R

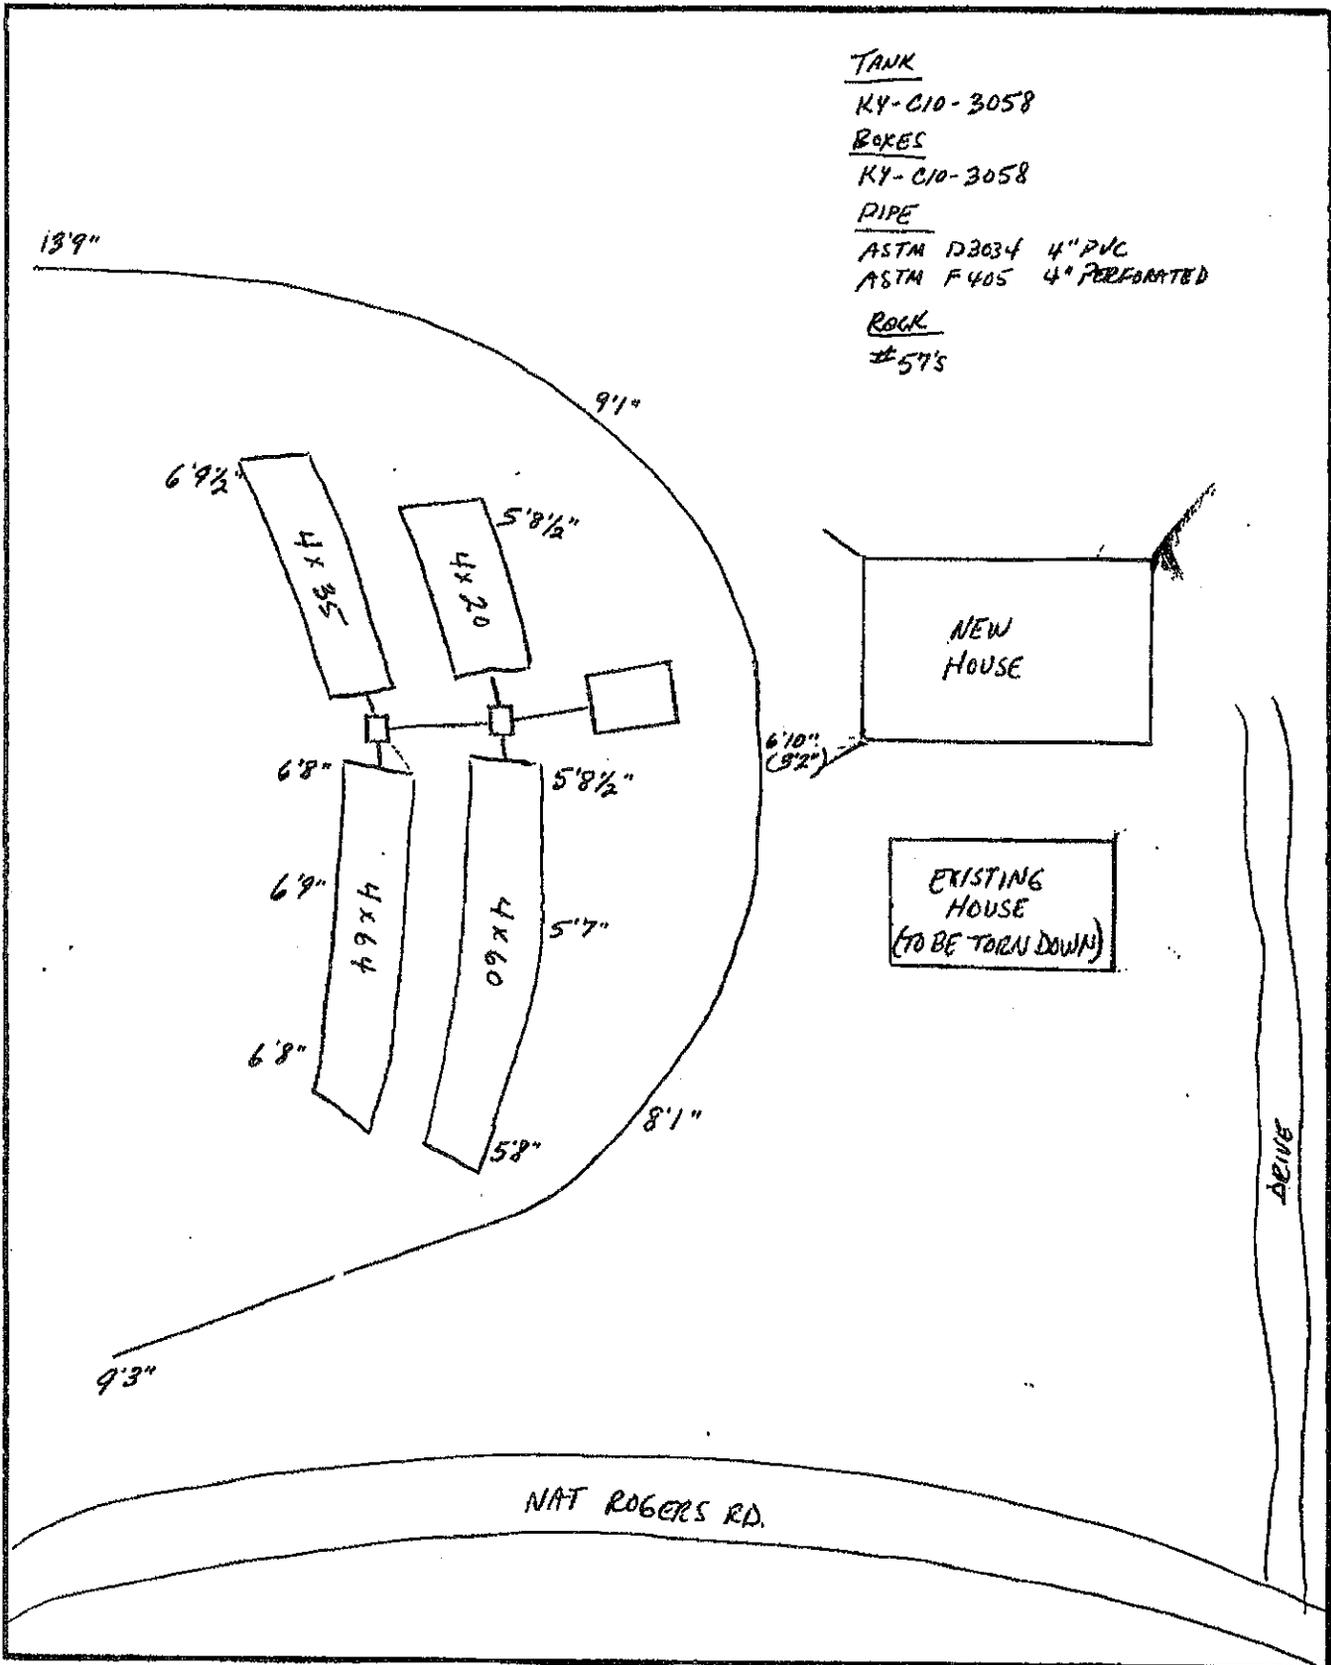

TANK

KY-C10-3058

BOXES

KY-C10-3058

PIPE

ASTM D3034 4" PVC

ASTM F405 4" PERFORATED

ROCK

#57's

- SITE PLAN
- PROPOSED SYSTEM
- ~~—~~ INSTALLED SYSTEM

DATE 12/1/03  
~~61~~ 61-586