

Section of Court Feet

South St. Gregory Church Road
40' R/W - 18' Pmnt.

-Sherman Oaks Subdivision-
Lot 22 of PC 5, Slot 170
Parcel # 31000-00-092
Zoned R-1A

-Sherman Oaks Subdivision-
Lot 12 of PC 5, Slot 170
Parcel # 31000-00-092.31
Zoned R-1A









-Sherman Oaks Subdivision-
Lot 11 of PC 5, Slot 170
Parcel # 31000-00-092.30


-Lot 54-
0.97 ACRES
42328.1 SQ. FT.

-Lot 55-
0.91 ACRES
39541.9 SQ. FT.

-Lot 56-
0.99 ACRE
43005.0 SQ.

House
Charles & Anna Hayden-
DB 136, p 22
3.72 Acres
Parcel # 31000-00-090
Zoned R-1A

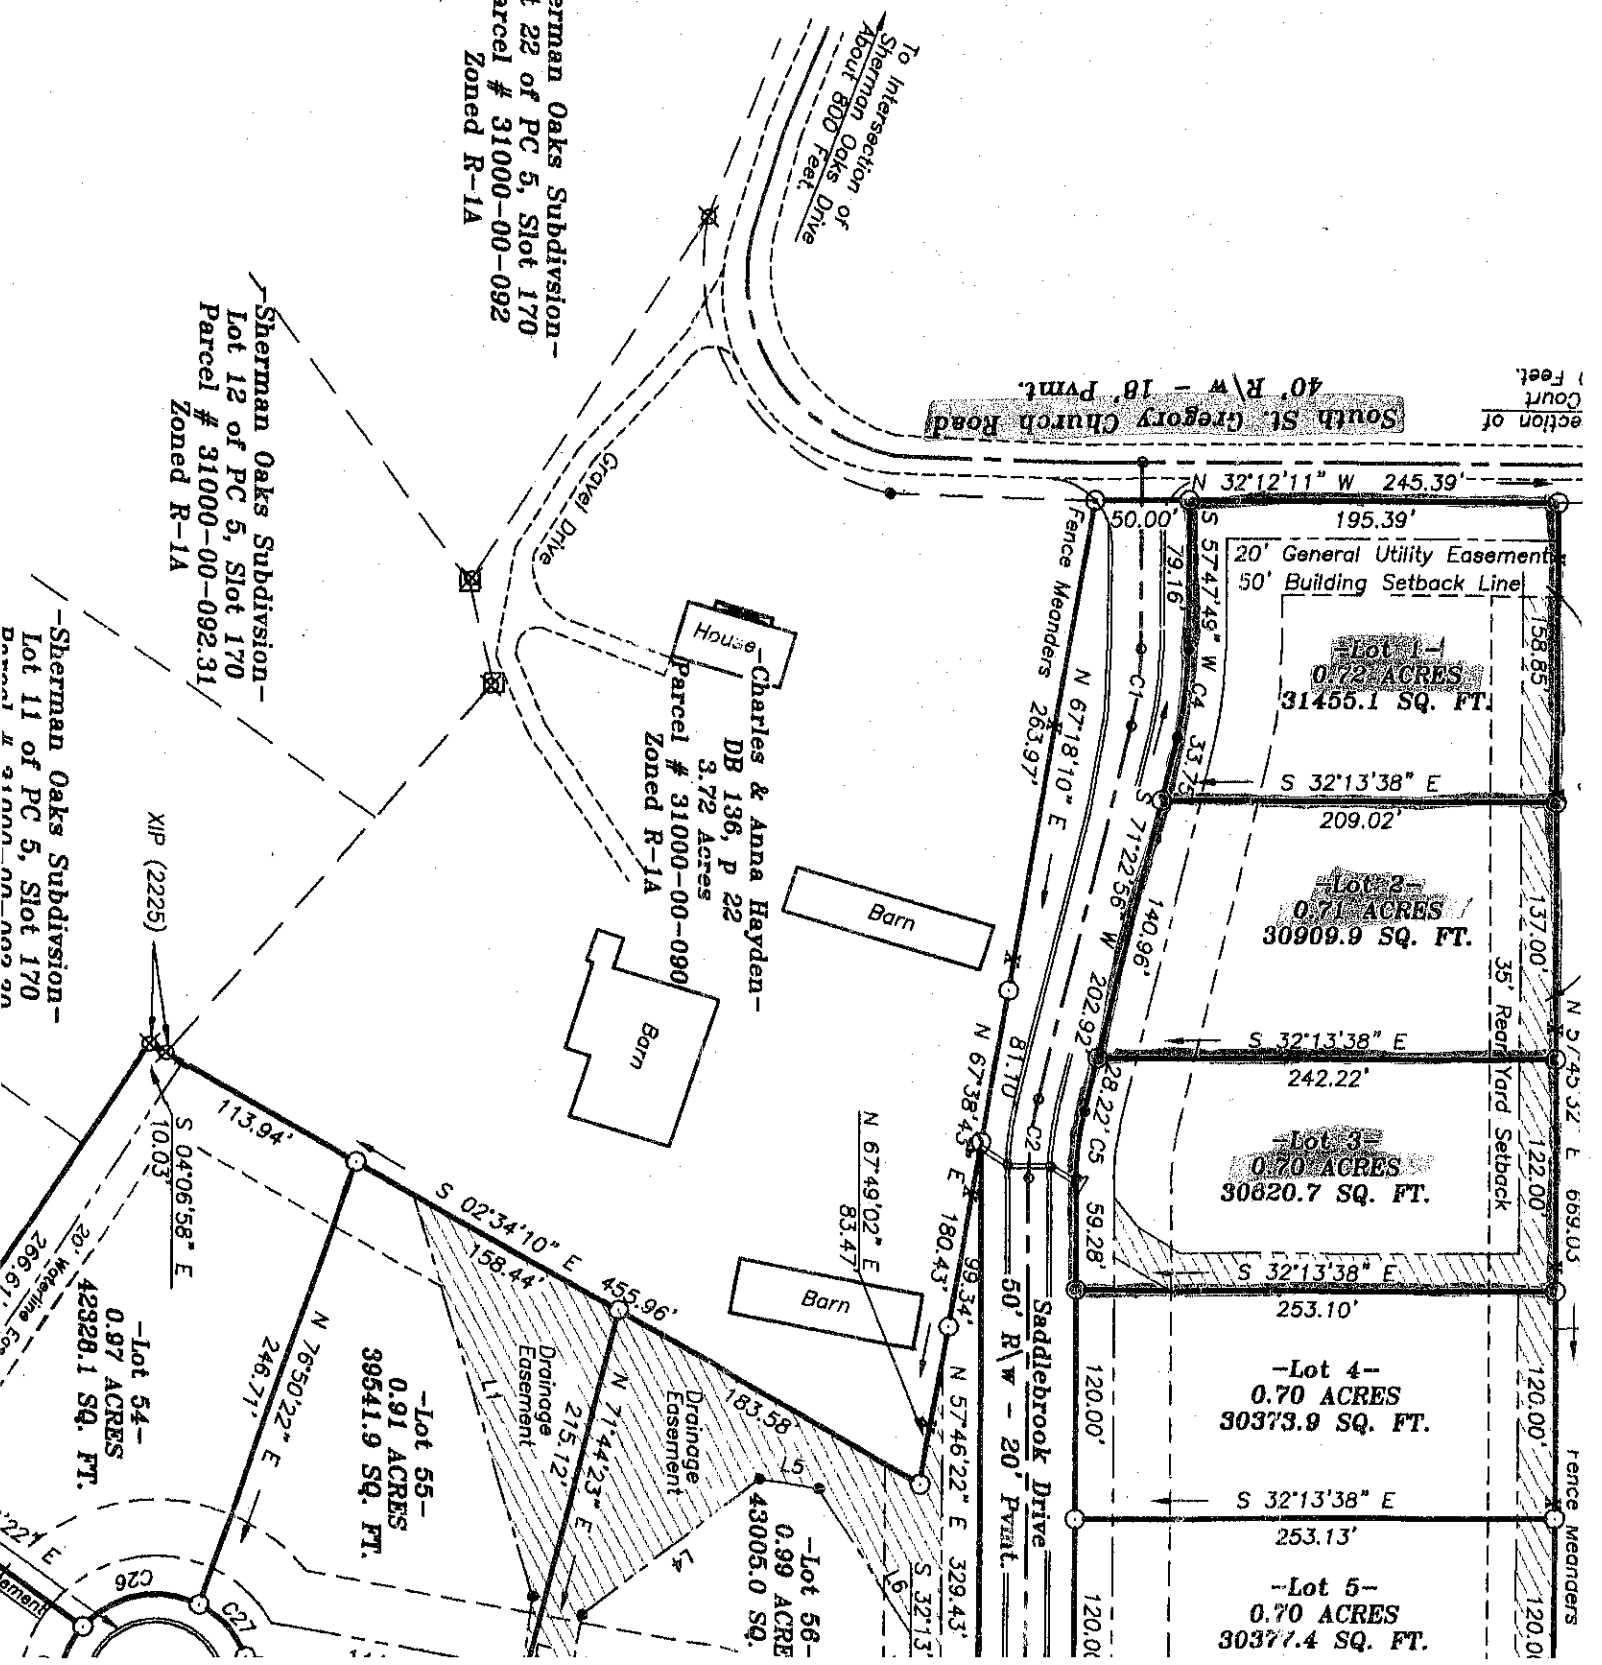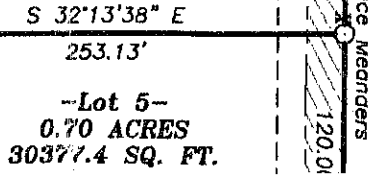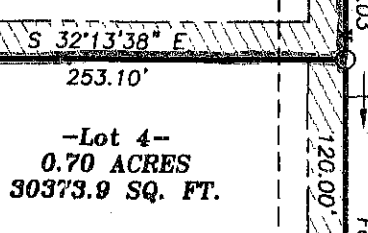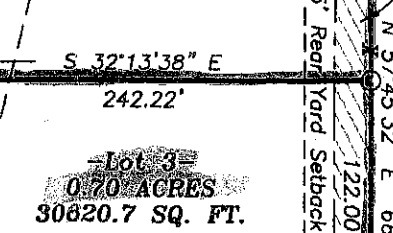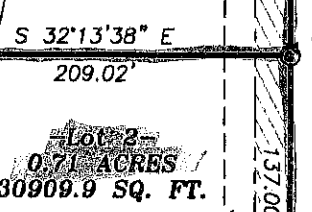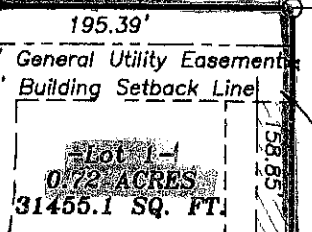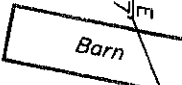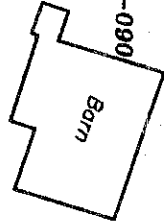

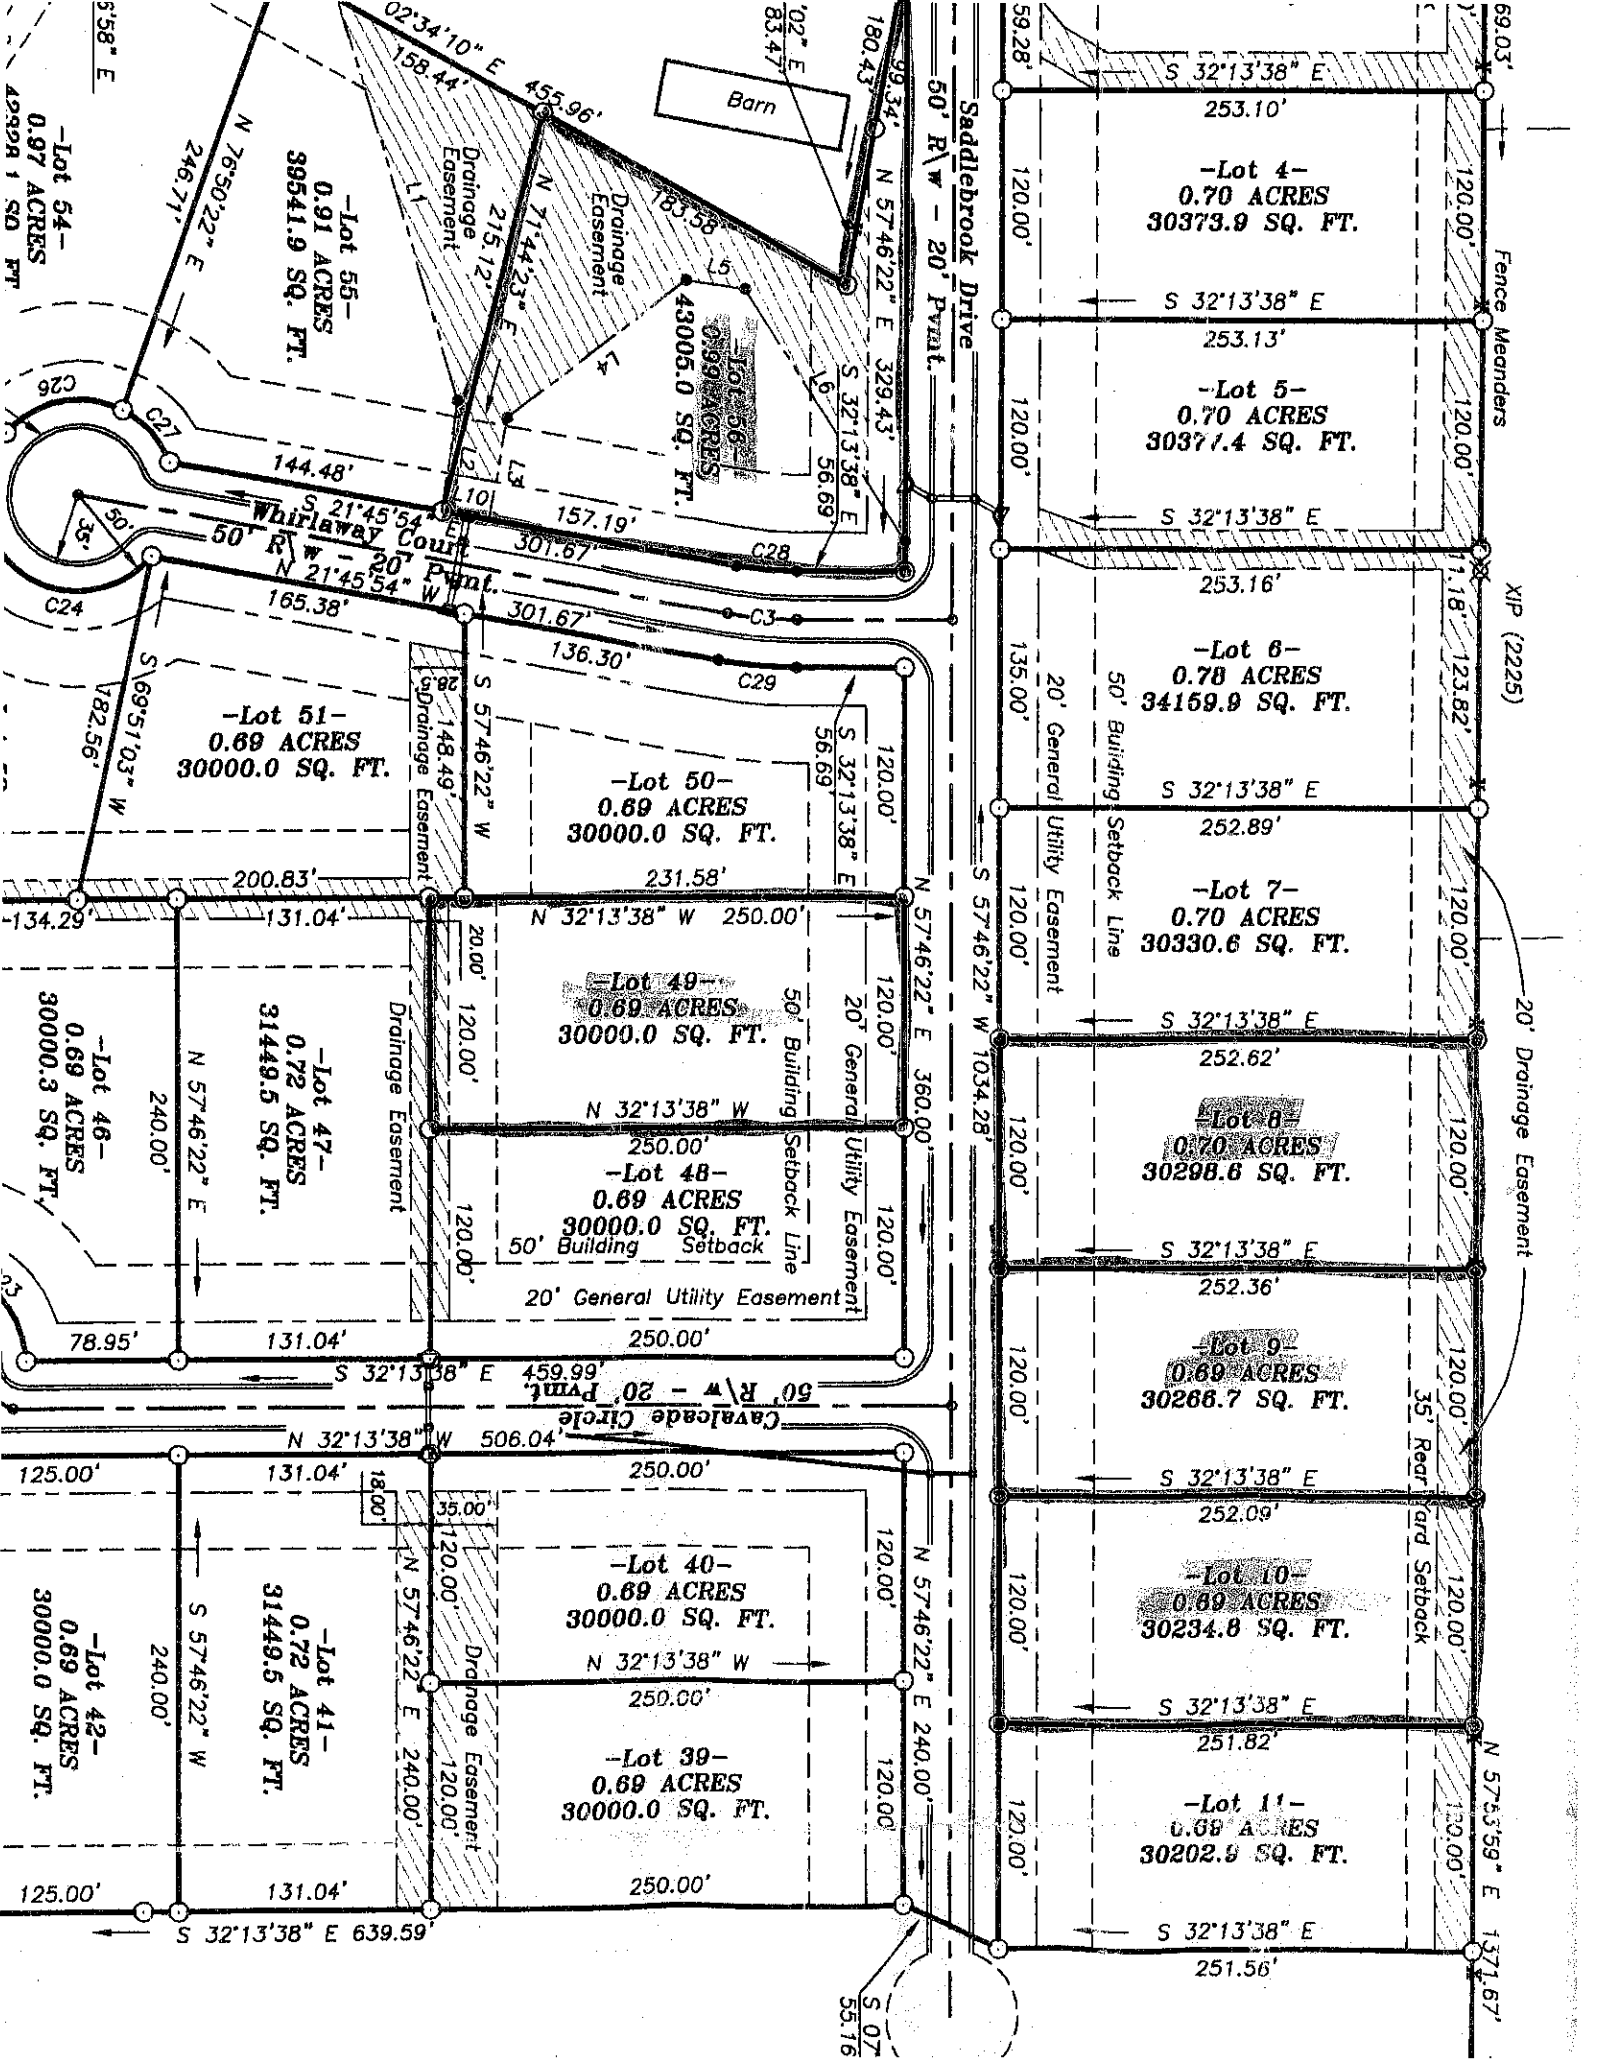

358' E
-Lot 54-
0.97 ACRES
42928.1 SQ. FT.

-Lot 55-
0.91 ACRES
39541.9 SQ. FT.

-Lot 51-
0.69 ACRES
30000.0 SQ. FT.

-Lot 46-
0.69 ACRES
30000.3 SQ. FT.

-Lot 47-
0.72 ACRES
31449.5 SQ. FT.

-Lot 42-
0.69 ACRES
30000.0 SQ. FT.

-Lot 41-
0.72 ACRES
31449.5 SQ. FT.

-Lot 40-
0.69 ACRES
30000.0 SQ. FT.

-Lot 39-
0.69 ACRES
30000.0 SQ. FT.

Barn

-Lot 56-
0.99 ACRES
43005.0 SQ. FT.

-Lot 49-
0.69 ACRES
30000.0 SQ. FT.

-Lot 48-
0.69 ACRES
30000.0 SQ. FT.

-Lot 4-
0.70 ACRES
30373.9 SQ. FT.

-Lot 5-
0.70 ACRES
30377.4 SQ. FT.

-Lot 6-
0.78 ACRES
34159.9 SQ. FT.

-Lot 7-
0.70 ACRES
30330.6 SQ. FT.

-Lot 8-
0.70 ACRES
30298.6 SQ. FT.

-Lot 9-
0.69 ACRES
30268.7 SQ. FT.

-Lot 10-
0.69 ACRES
30234.8 SQ. FT.

-Lot 11-
0.69 ACRES
30202.9 SQ. FT.

Saddlebrook Drive
50' R/W - 20' Pavt.

Whirlaway Court
50' R/W - 20' Pavt.

Cavalade Circle
50' R/W - 20' Pavt.

Fence Meanders

XIP (2225)

20' Drainage Easement

35' Rear Yard Setback

N 57°53'59" E 1371.67'